



DO NOT SCALE. WORK TO FIGURED DIMENSIONS ONLY.  
 ALL EXISTING DIMENSIONS TO BE CHECKED ON SITE.  
 DRAWN ON AUTOCAD R2004 AT DEADY GAHAN ARCHITECTS LTD  
 LAYERS ON THIS DRAWING COMPLY WITH BS 1192: PART 5

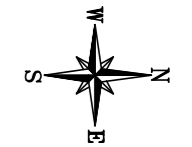


NOTE: UNITS NO. 05/06 SHOWN (FFL +14.00)  
 PLEASE SEE SITE PLAN 20104/P/003 FOR FFL  
 & ORIENTATION OF OTHER TYPES

**HOUSE TYPE B1**  
 3-bed Semi-Detached (5 person)  
**AREA: 109.0 SQ.M.**  
**1,173 SQ.FT.**  
 STORAGE total - 6.6 sq.m.


**HOUSE TYPE B1(m)**  
 3-bed Semi-Detached (5 person)  
**AREA: 109.0 SQ.M.**  
**1,173 SQ.FT.**  
 STORAGE total - 6.6 sq.m.

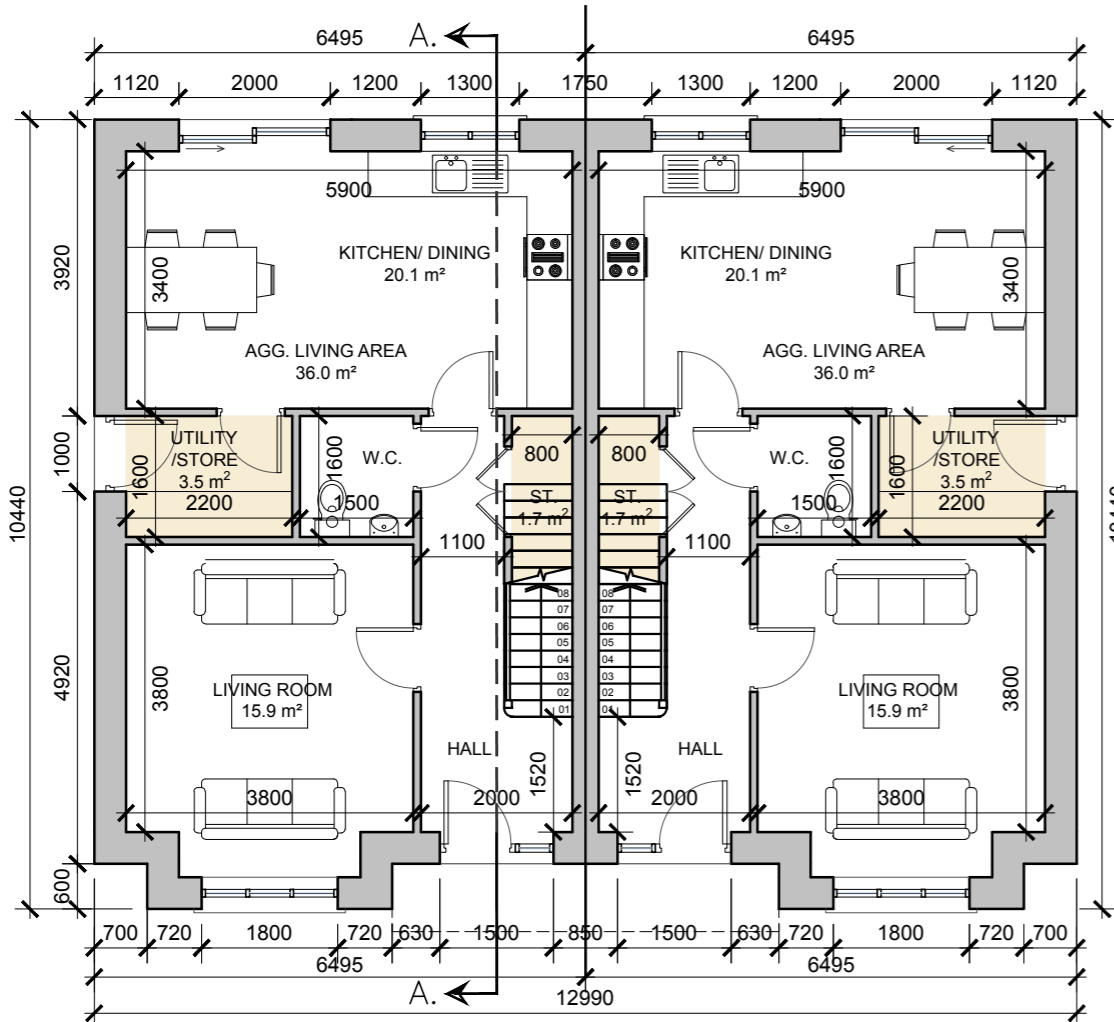

**Ground Floor**  
 SCALE 1:100 @ A3

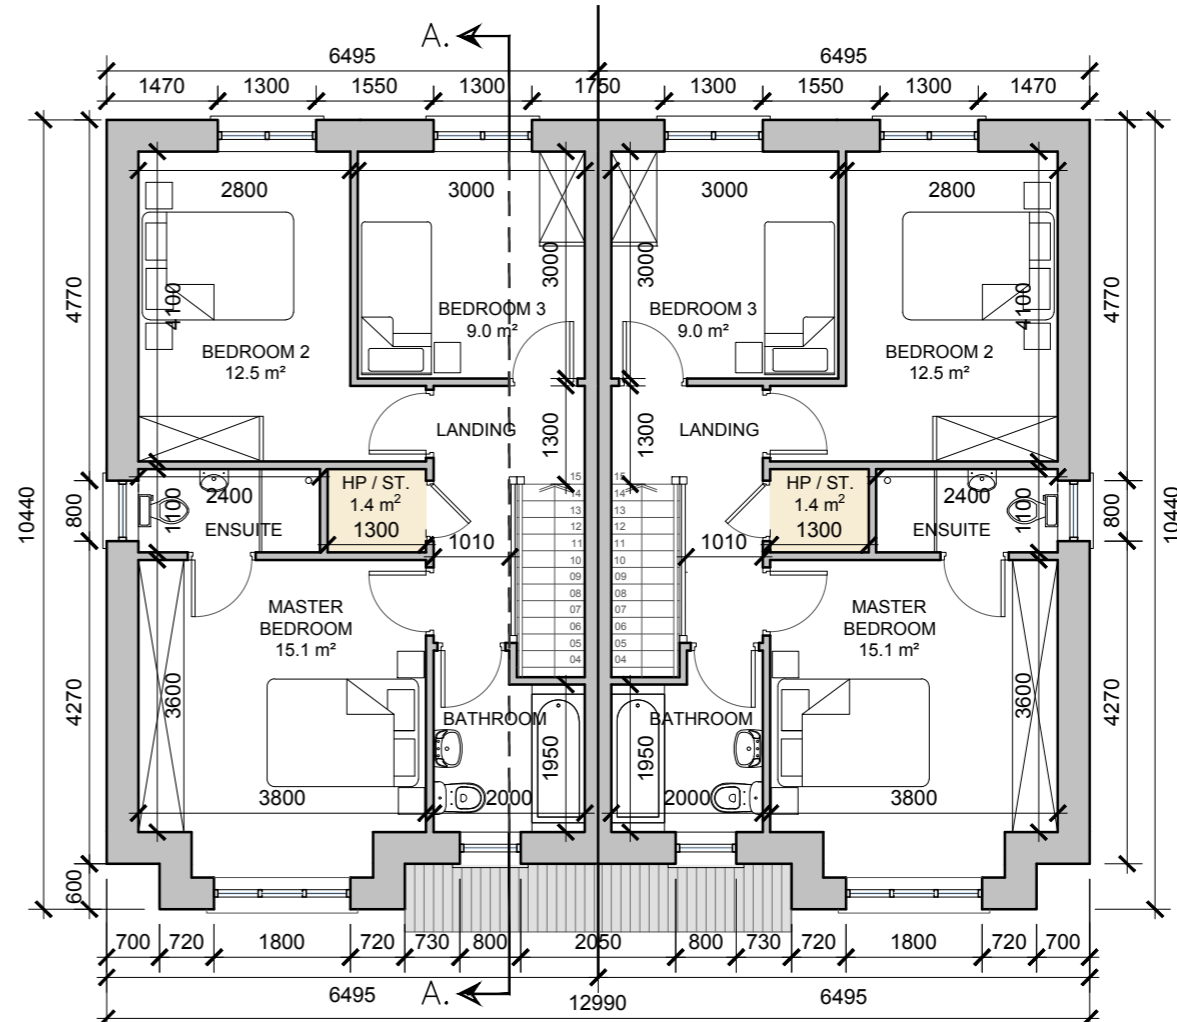

**First Floor**  
 SCALE 1:100 @ A3

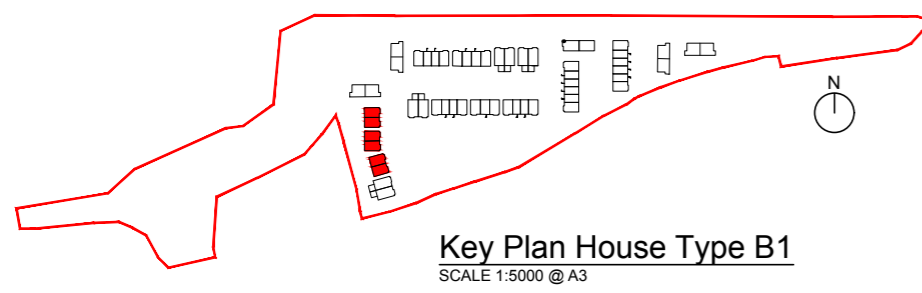

**Key Plan House Type B1**  
 SCALE 1:5000 @ A3



**House Type B1 and B1(M)**

Project PROPOSED RESIDENTIAL DEVELOPMENT AT CARRIGTWOHILL, CO. CORK			
Drawing title HOUSE TYPE B1/B1(m) - 3-BED SEMI DETACHED PLANS AND 3D RENDER			
Scale 1:100 @ A3	Drawn AL	Checked EJG	Date 27.09.21
Project No. 20104	Dwg. No. 20104/P/106	Revision P1	
Information / Comments		Tender	
Planning		Construction	


DO NOT SCALE. WORK TO FIGURED DIMENSIONS ONLY.  
 ALL EXISTING DIMENSIONS TO BE CHECKED ON SITE.  
 DRAWN ON AUTOCAD R2004 AT DEADY GAHAN ARCHITECTS LTD  
 LAYERS ON THIS DRAWING COMPLY WITH BS 1192: PART 5




**Front Elevation**  
 SCALE 1:100 @ A3  
 HOUSE TYPE B1




**Rear Elevation**  
 SCALE 1:100 @ A3  
 HOUSE TYPE B1

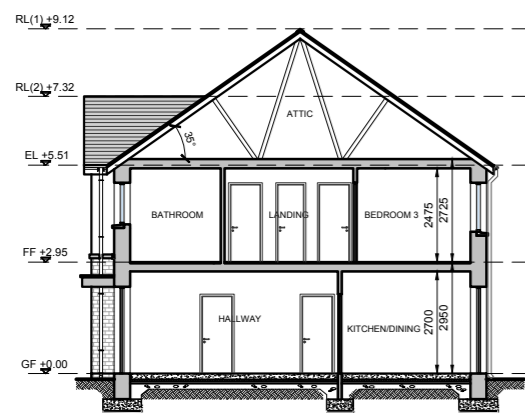

**Section A-A**  
 SCALE 1:200 @ A3  
 HOUSE TYPE B1

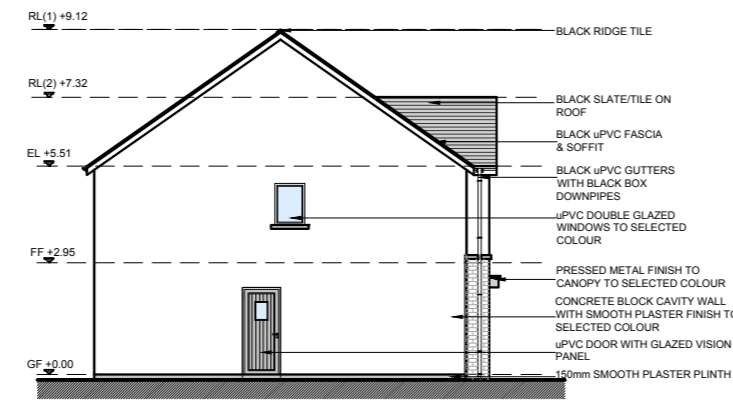

**Side Elevation**  
 SCALE 1:200 @ A3  
 HOUSE TYPE B1

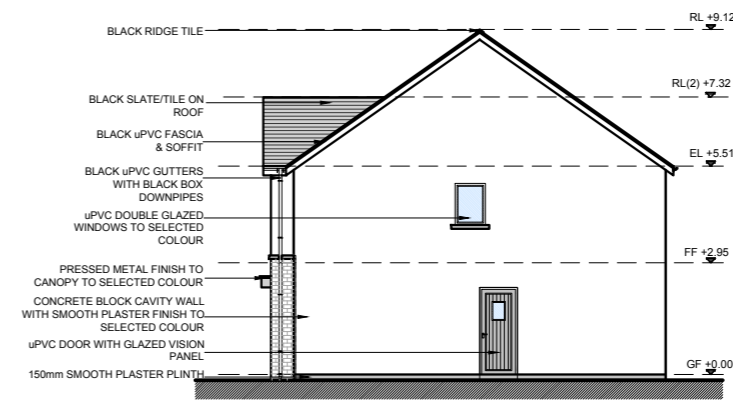

**Side Elevation**  
 SCALE 1:200 @ A3  
 HOUSE TYPE B1(M)

Drawing title			
HOUSE TYPE B1(B1M) - 3-BED SEMI DETACHED			
ELEVATIONS & SECTION A-A			
Scale	Drawn	Checked	Date
1:100/200 @ A3	AL	EJG	27.09.21
Project No.	Drg. No.	Revision	
20104	20104/P107	P1	
Information / Comments			Tender
Planning			Construction