
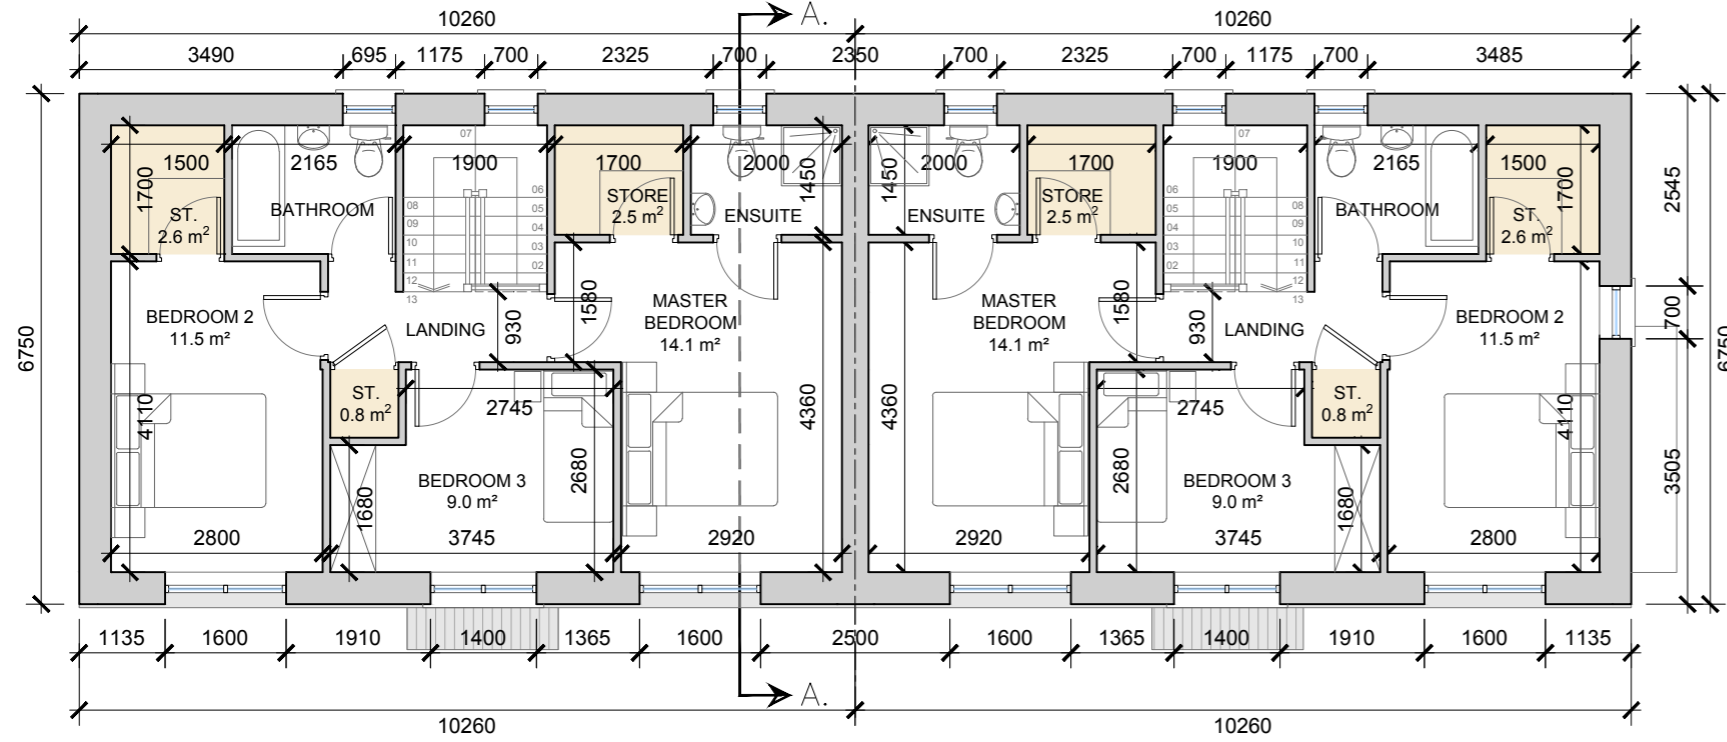



DO NOT SCALE. WORK TO FIGURED DIMENSIONS ONLY.
 ALL EXISTING DIMENSIONS TO BE CHECKED ON SITE.
 DRAWN ON AUTOCAD R2004 AT DEADY GAHAN ARCHITECTS LTD
 LAYERS ON THIS DRAWING COMPLY WITH BS 1192: PART 5

HOUSE TYPE C1
 3-bed Semi-Detached (5 person)
AREA: 114.2 SQ.M.
1,229 SQ.FT.
 STORAGE total -10.8 sq.m.

HOUSE TYPE C2
 3-bed Semi-Detached (5 person)
AREA: 115.7 SQ.M.
1,245 SQ.FT.
 STORAGE total -10.8 sq.m.

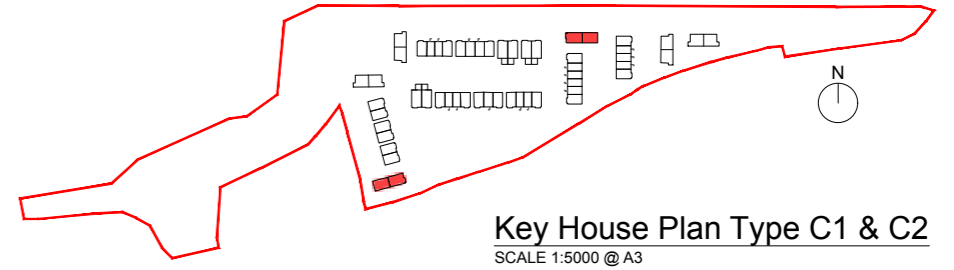

House Type C1 and C2

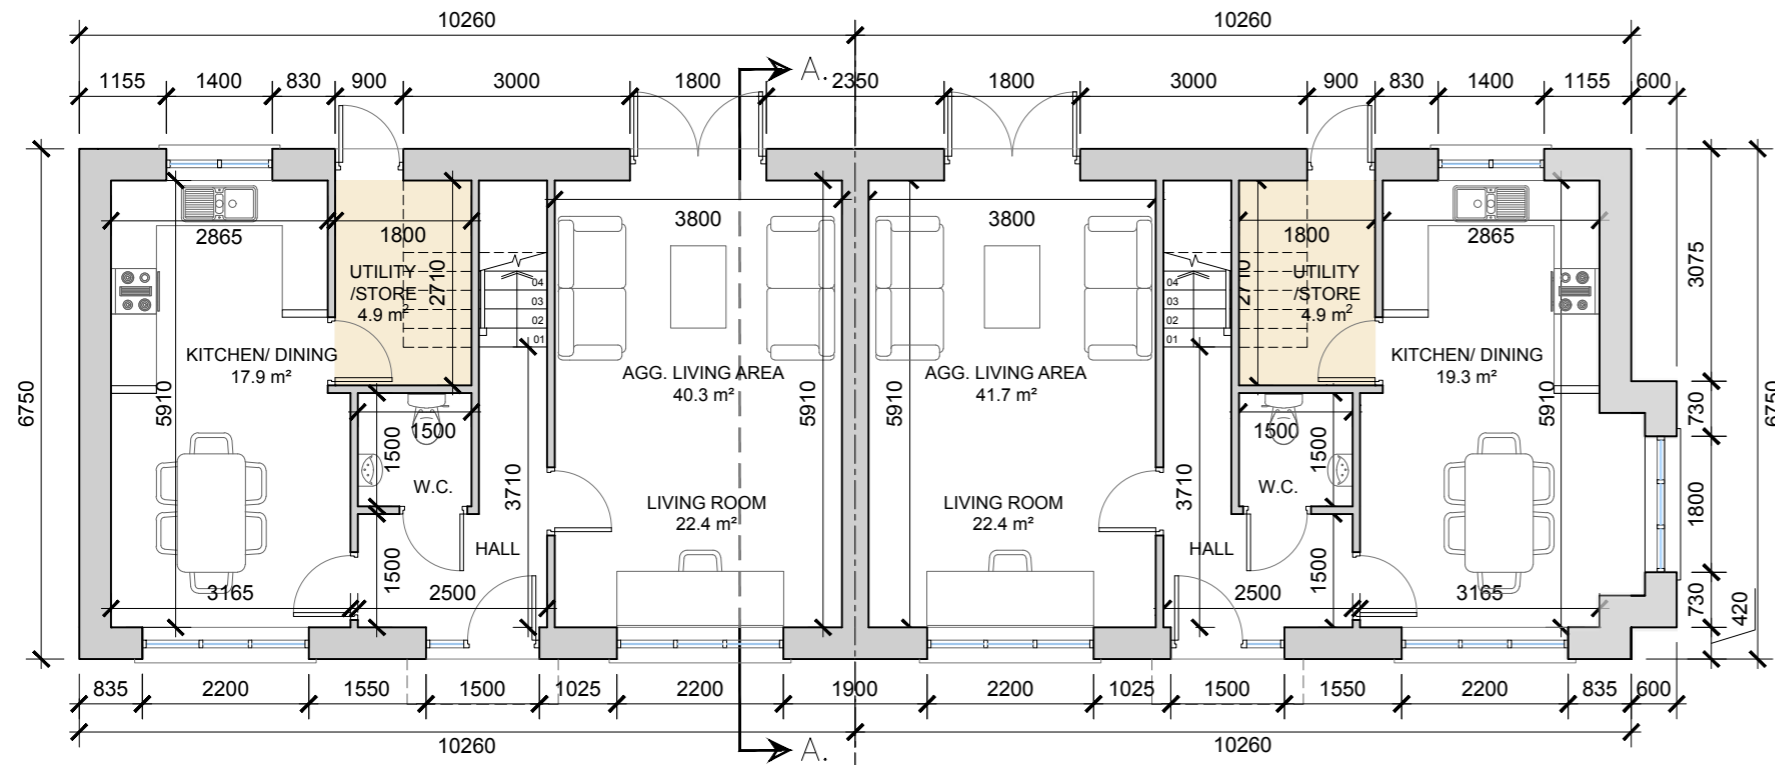


NOTE: UNIT NO.48/49 (FFL +14.50) SHOWN.
 PLEASE SEE SITE PLAN 20104/P/003 FOR FFL & ORIENTATION OF OTHER TYPES

date	rev	name	chk	note
28.03.22	P2	MP	EJG	ISSUE FOR PLANNING


Project
 PROPOSED RESIDENTIAL DEVELOPMENT
 AT CARRIGTWOHILL, CO. CORK

Drawing title			
HOUSE TYPE C1/C2 - 3-BED SEMI DETACHED			
PLANS AND 3D RENDER			
Scale	Drawn	Checked	Date
1:100 @ A3	AL	EJG	27.09.21
Project No.	Drg. No.	Revision	
20104	20104/P/111	P2	
Information / Comments			Tender
Planning			Construction


DO NOT SCALE. WORK TO FIGURED DIMENSIONS ONLY.
 ALL EXISTING DIMENSIONS TO BE CHECKED ON SITE.
 DRAWN ON AUTOCAD R2004 AT DEADY GAHAN ARCHITECTS LTD
 LAYERS ON THIS DRAWING COMPLY WITH BS 1192: PART 5

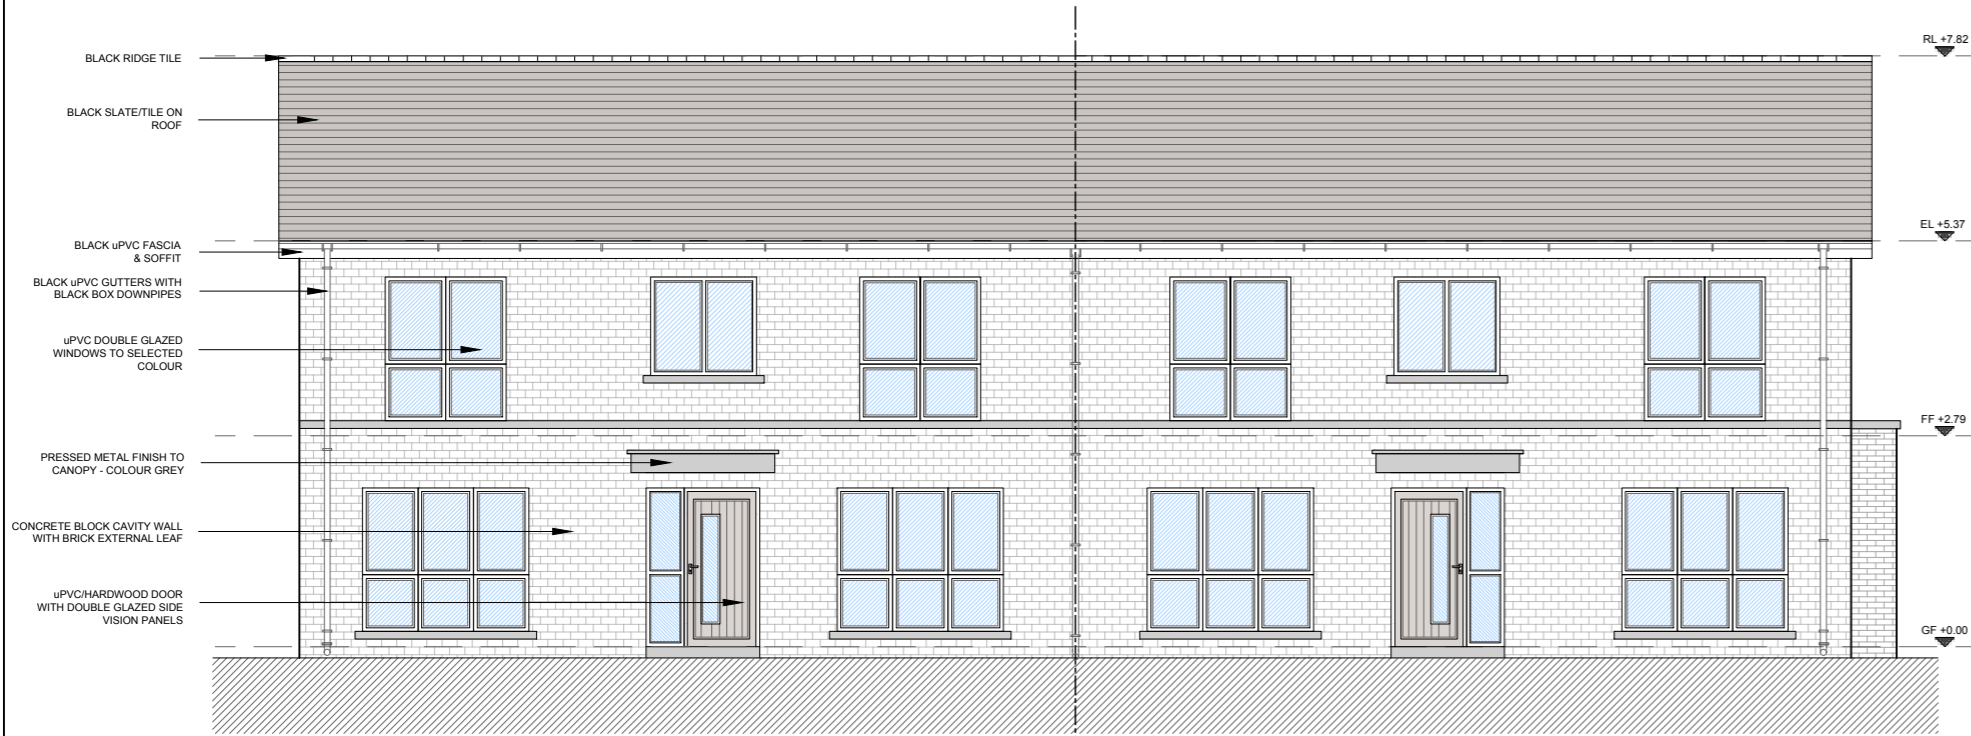


Front Elevation
 SCALE 1:100 @ A3
 HOUSE TYPE C1 & C2

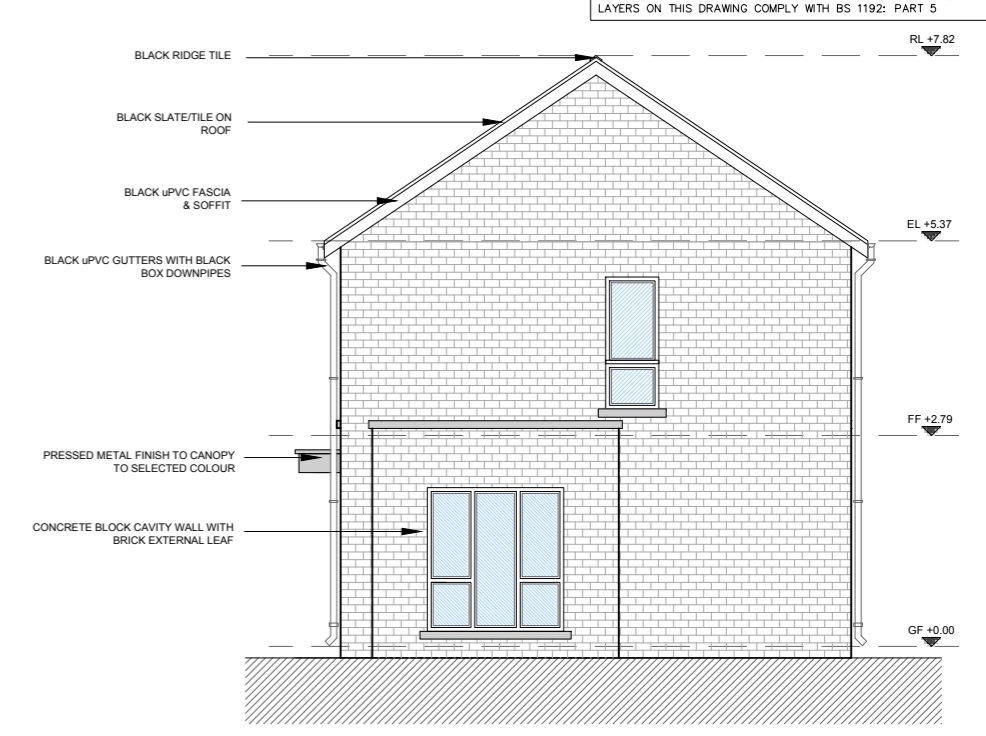


Side Elevation
 SCALE 1:100 @ A3
 HOUSE TYPE C2

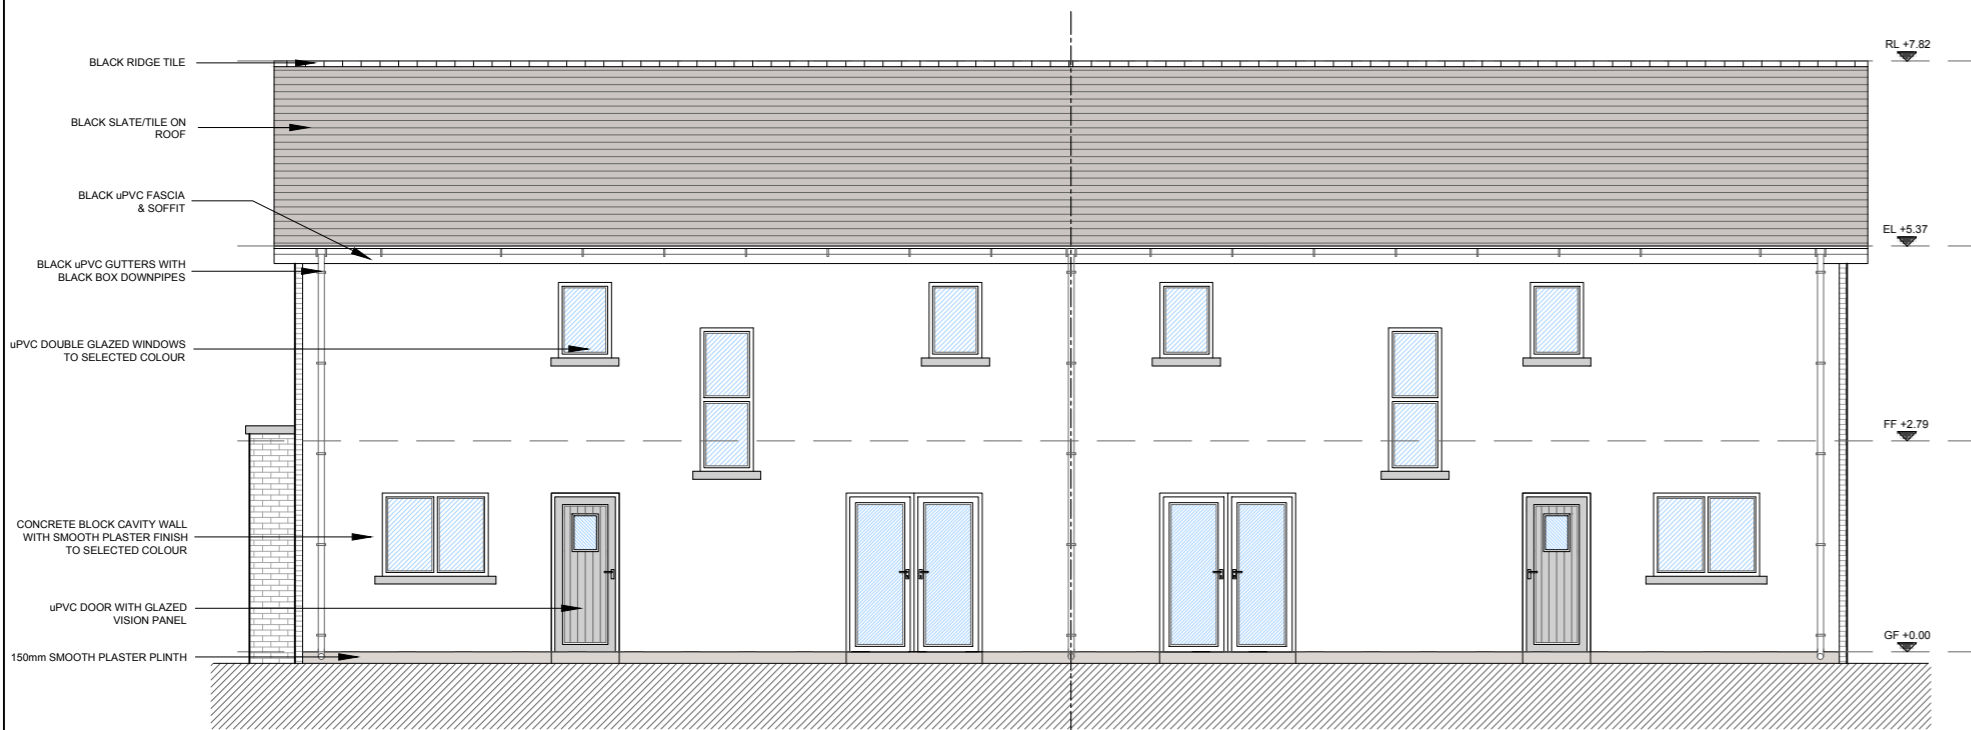

Rear Elevation
 SCALE 1:100 @ A3
 HOUSE TYPE C1 & C2

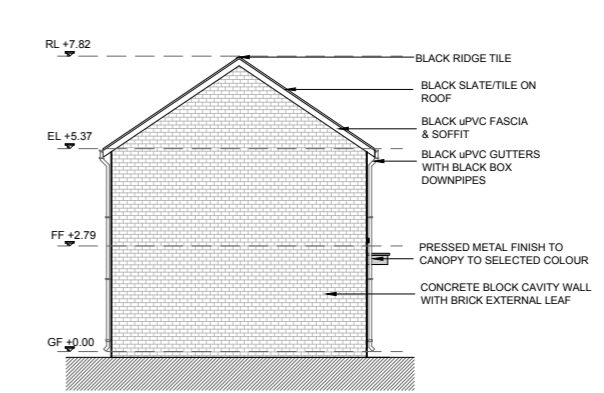

Side Elevation
 SCALE 1:200 @ A3
 HOUSE TYPE C1

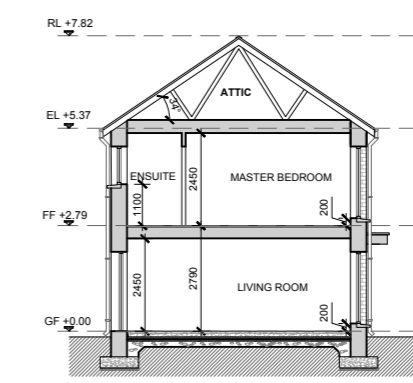

Section A-A
 SCALE 1:200 @ A3
 HOUSE TYPE C1

date	rev	name	chk	note
28.03.22	P2	MP	EJG	ISSUE FOR PLANNING

Project
 PROPOSED RESIDENTIAL DEVELOPMENT
 AT CARRIGTWOHILL, CO. CORK

Drawing title
 HOUSE TYPE C1/C2 - 3-BED SEMI DETACHED
 ELEVATIONS & SECTION A-A

Scale	Drawn	Checked	Date
1:100/200 @ A3	AL	EJG	27.09.21
Project No.	Drwg. No.	Revision	
20104	20104/P/112	P2	

Information / Comments
 Planning Tender
 Construction