


DO NOT SCALE. WORK TO FIGURED DIMENSIONS ONLY.
 ALL EXISTING DIMENSIONS TO BE CHECKED ON SITE.
 DRAWN ON AUTOCAD R2004 AT DEADY GAHAN ARCHITECTS LTD
 LAYERS ON THIS DRAWING COMPLY WITH BS 1192: PART 5

HOUSE TYPE D1(m)


3-bed Townhouse (5 person)

AREA: 104.4 SQ.M.
1,124 SQ.FT.


STORAGE total - 5.4 sq.m.

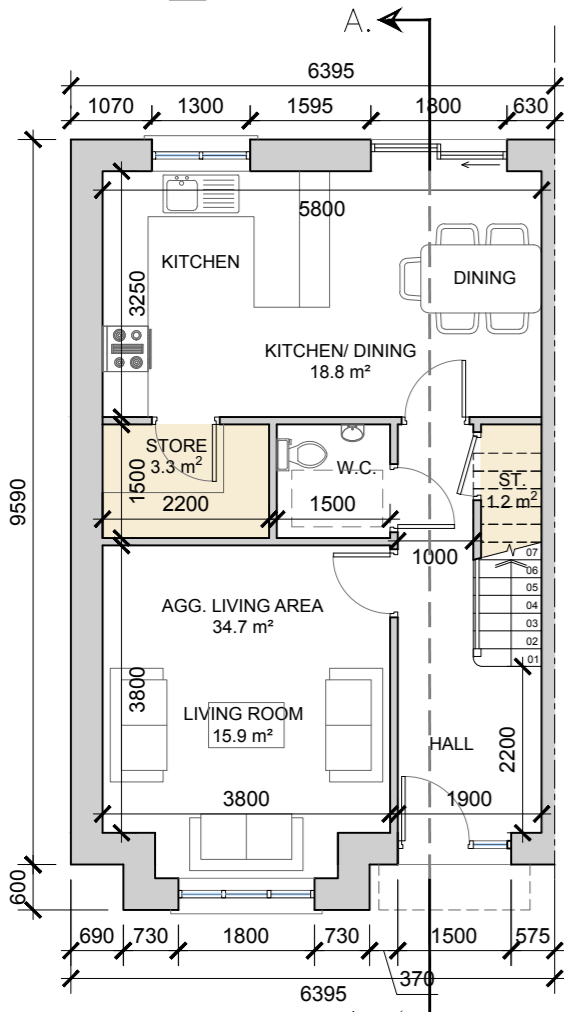


Ground Floor Townhouse
 SCALE 1:100 @ A3

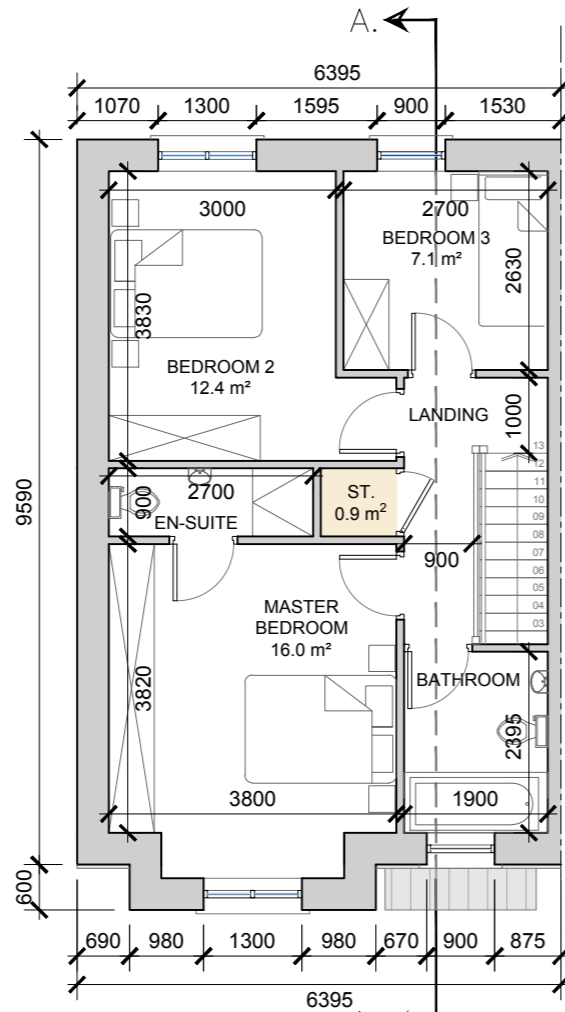

First Floor Townhouse
 SCALE 1:100 @ A3

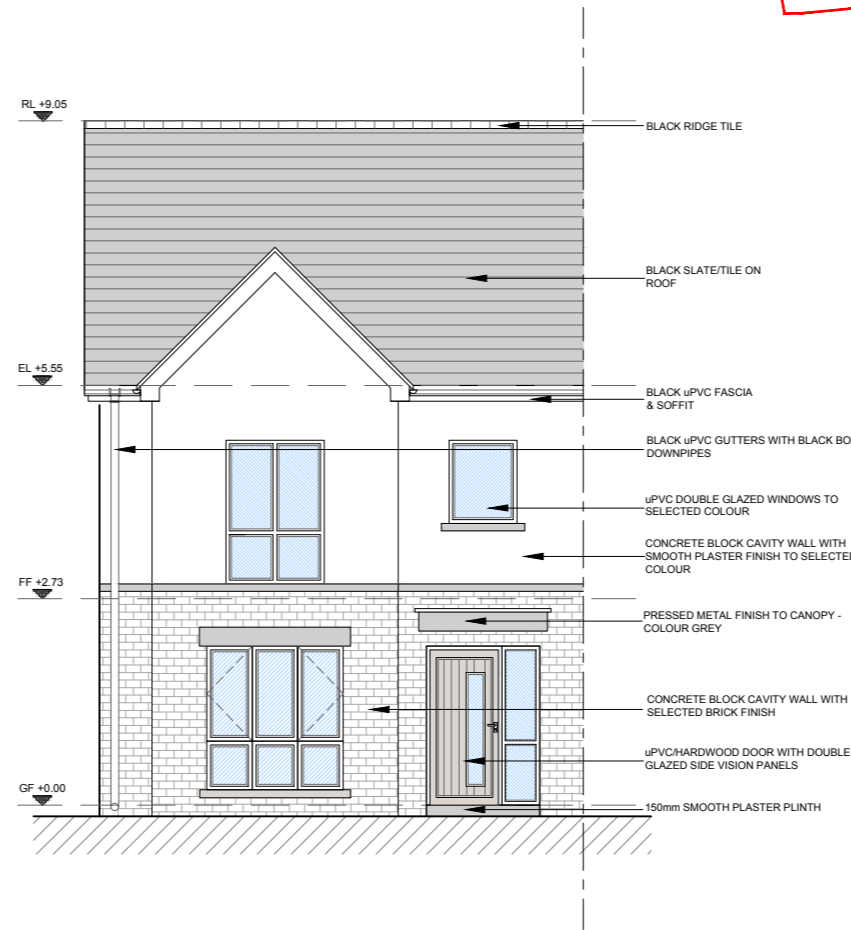

Front Elevation
 SCALE 1:100 @ A3
 HOUSE TYPE D1(m)

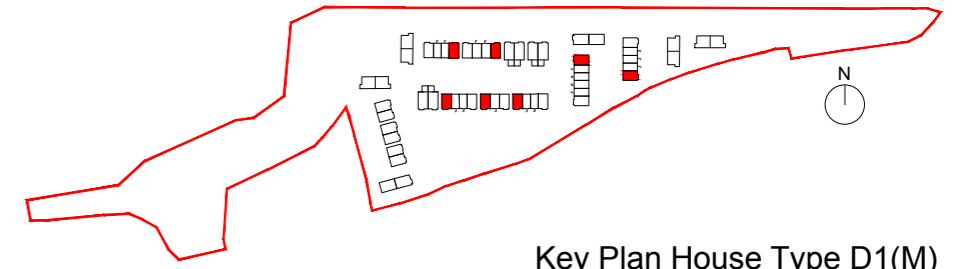


Key Plan House Type D1(M)
 SCALE 1:5000 @ A3




NOTE: UNIT NO. 35 SHOWN (FFL +15.80)
 PLEASE SEE SITE PLAN 20104/P/003 FOR FFL & ORIENTATION OF OTHER TYPES




House Type D1(M)

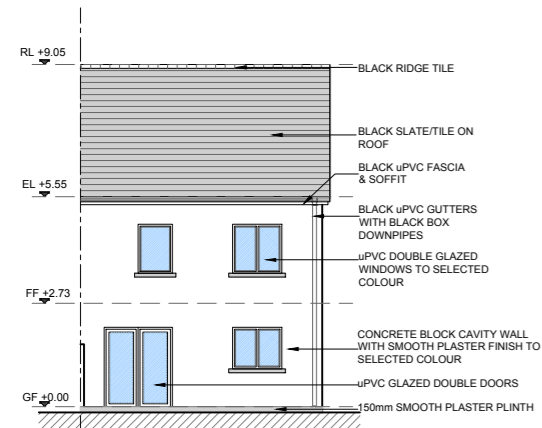

Rear Elevation
 SCALE 1:200 @ A3
 HOUSE TYPE D1(m)

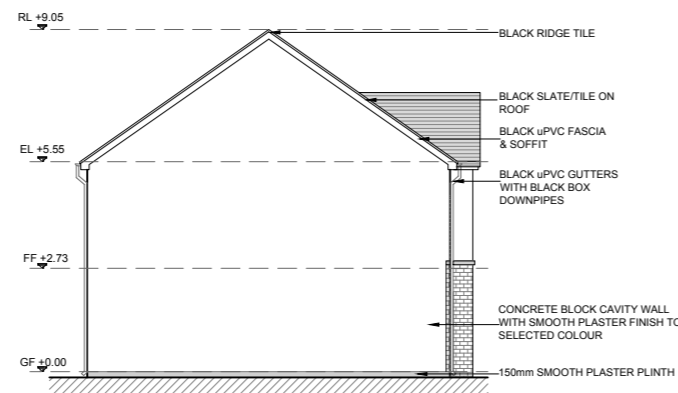

Side Elevation
 SCALE 1:200 @ A3
 HOUSE TYPE D1(m)

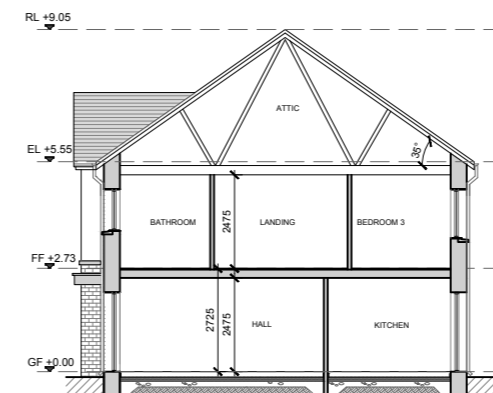

Section A-A
 SCALE 1:200 @ A3
 HOUSE TYPE D1(m)

date	rev	name	chk	note
28.03.22	P2	MP	EJG	ISSUE FOR PLANNING

Project
 PROPOSED RESIDENTIAL DEVELOPMENT
 AT CARRIGTWOHILL, CO. CORK

Drawing title
 HOUSE TYPE D1(M) - 3-BED TOWNHOUSE
 PLANS, ELEVATIONS, SECTION A-A & 3D RENDER

Scale	Drawn	Checked	Date
1:100/200 @ A3	AL	EJG	27.09.21
Project No.	Dwg. No.	Revision	
20104	20104/P/117	P2	

Information / Comments
 Planning
 Tender
 Construction