


DO NOT SCALE. WORK TO FIGURED DIMENSIONS ONLY.  
 ALL EXISTING DIMENSIONS TO BE CHECKED ON SITE.  
 DRAWN ON AUTOCAD R2004 AT DEADY GAHAN ARCHITECTS LTD  
 LAYERS ON THIS DRAWING COMPLY WITH BS 1192: PART 5


**HOUSE TYPE D2**  
 3-bed Townhouse (5 person)

**AREA: 101.6 SQ.M.**  
**1,094 SQ.FT.**


STORAGE total - 5 sq.m.

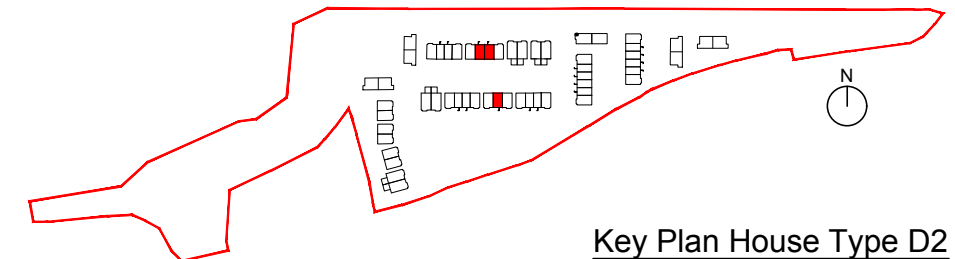


**Key Plan House Type D2**  
 SCALE 1:5000 @ A3

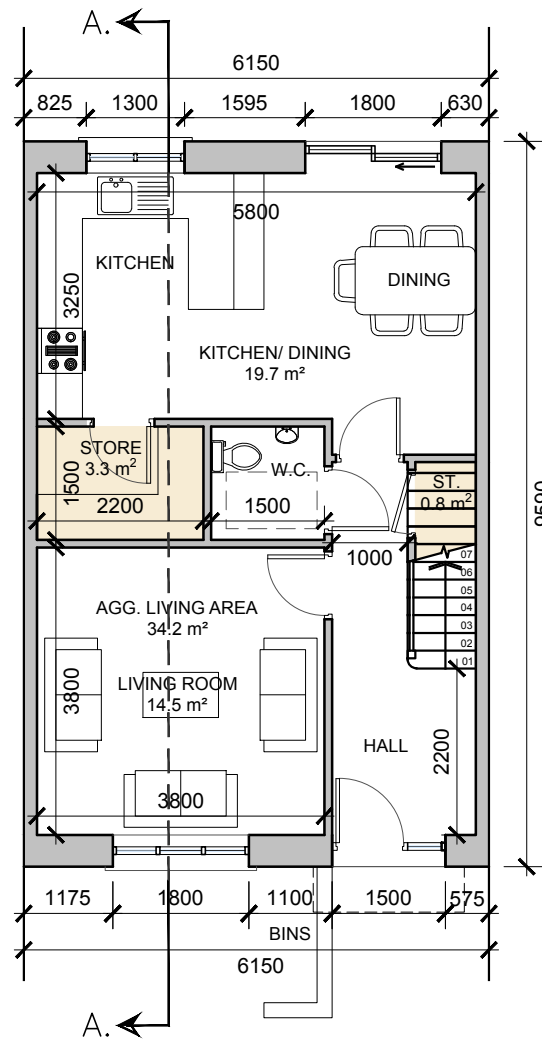

**Ground Floor Townhouse**  
 SCALE 1:100 @ A3

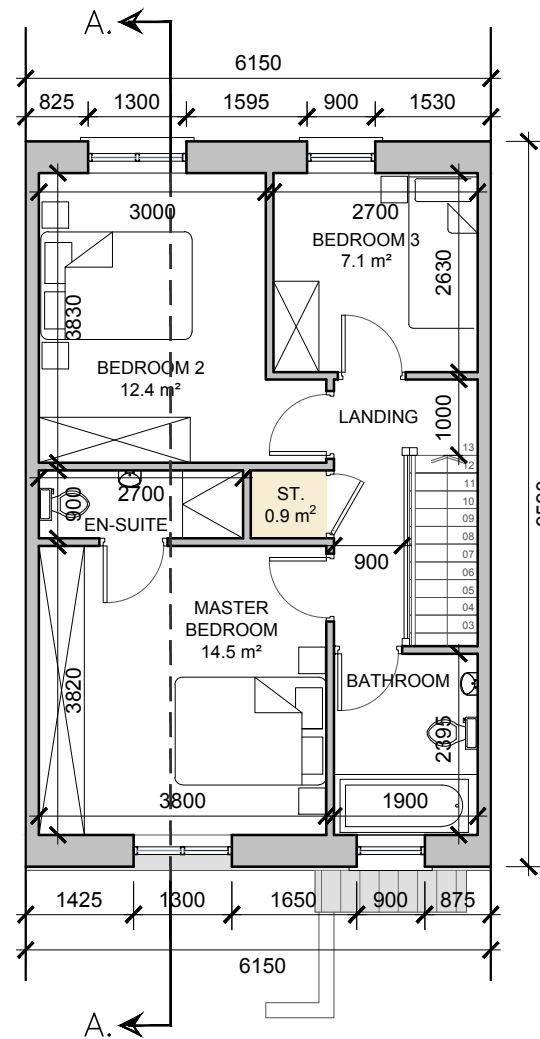


**First Floor Townhouse**  
 SCALE 1:100 @ A3

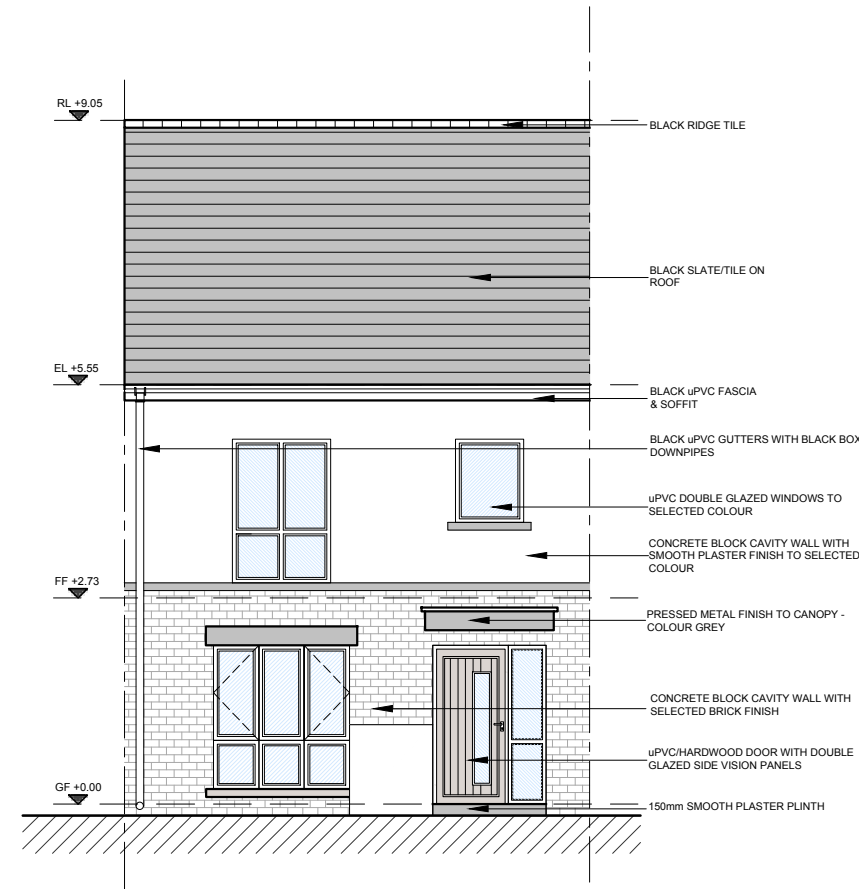


**Front Elevation**  
 SCALE 1:100 @ A3  
 HOUSE TYPE D2



**NOTE: UNIT NO. 34 SHOWN (FFL +15.00)**  
 PLEASE SEE SITE PLAN 20104/P/003 FOR FFL & ORIENTATION OF OTHER TYPES

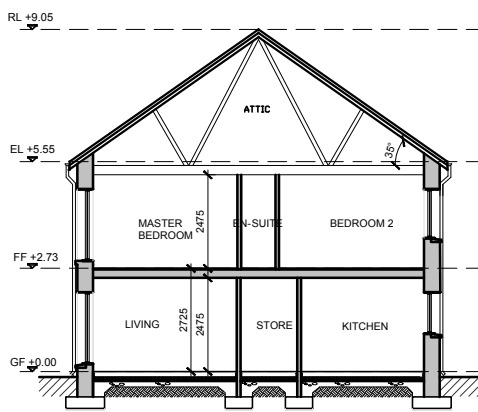

**Section A-A**  
 SCALE 1:200 @ A3  
 HOUSE TYPE D2

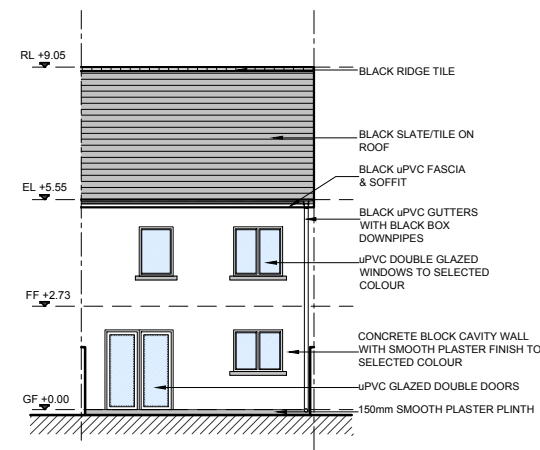

**Rear Elevation**  
 SCALE 1:200 @ A3  
 HOUSE TYPE D2



**House Type D2**

date	rev	name	chk	note
03.11.21	P1	LM	EJG	ISSUE FOR PLANNING

Project  
 PROPOSED RESIDENTIAL DEVELOPMENT  
 AT CARRIGTWOHILL, CO. CORK

Drawing title  
 HOUSE TYPE D2- 3-BED TOWNHOUSE  
 PLANS, ELEVATIONS, SECTION A-A & 3D RENDER

Scale 1:100/200 @ A3	Drawn AL	Checked EJG	Date 27.09.21
Project No. 20104	Dwg. No. 20104/P/121	Revision P1	

Information / Comments	Tender
Planning	Construction